


云浮市德兴隆实业投资有限公司三旧改造图

2534.29-604.28

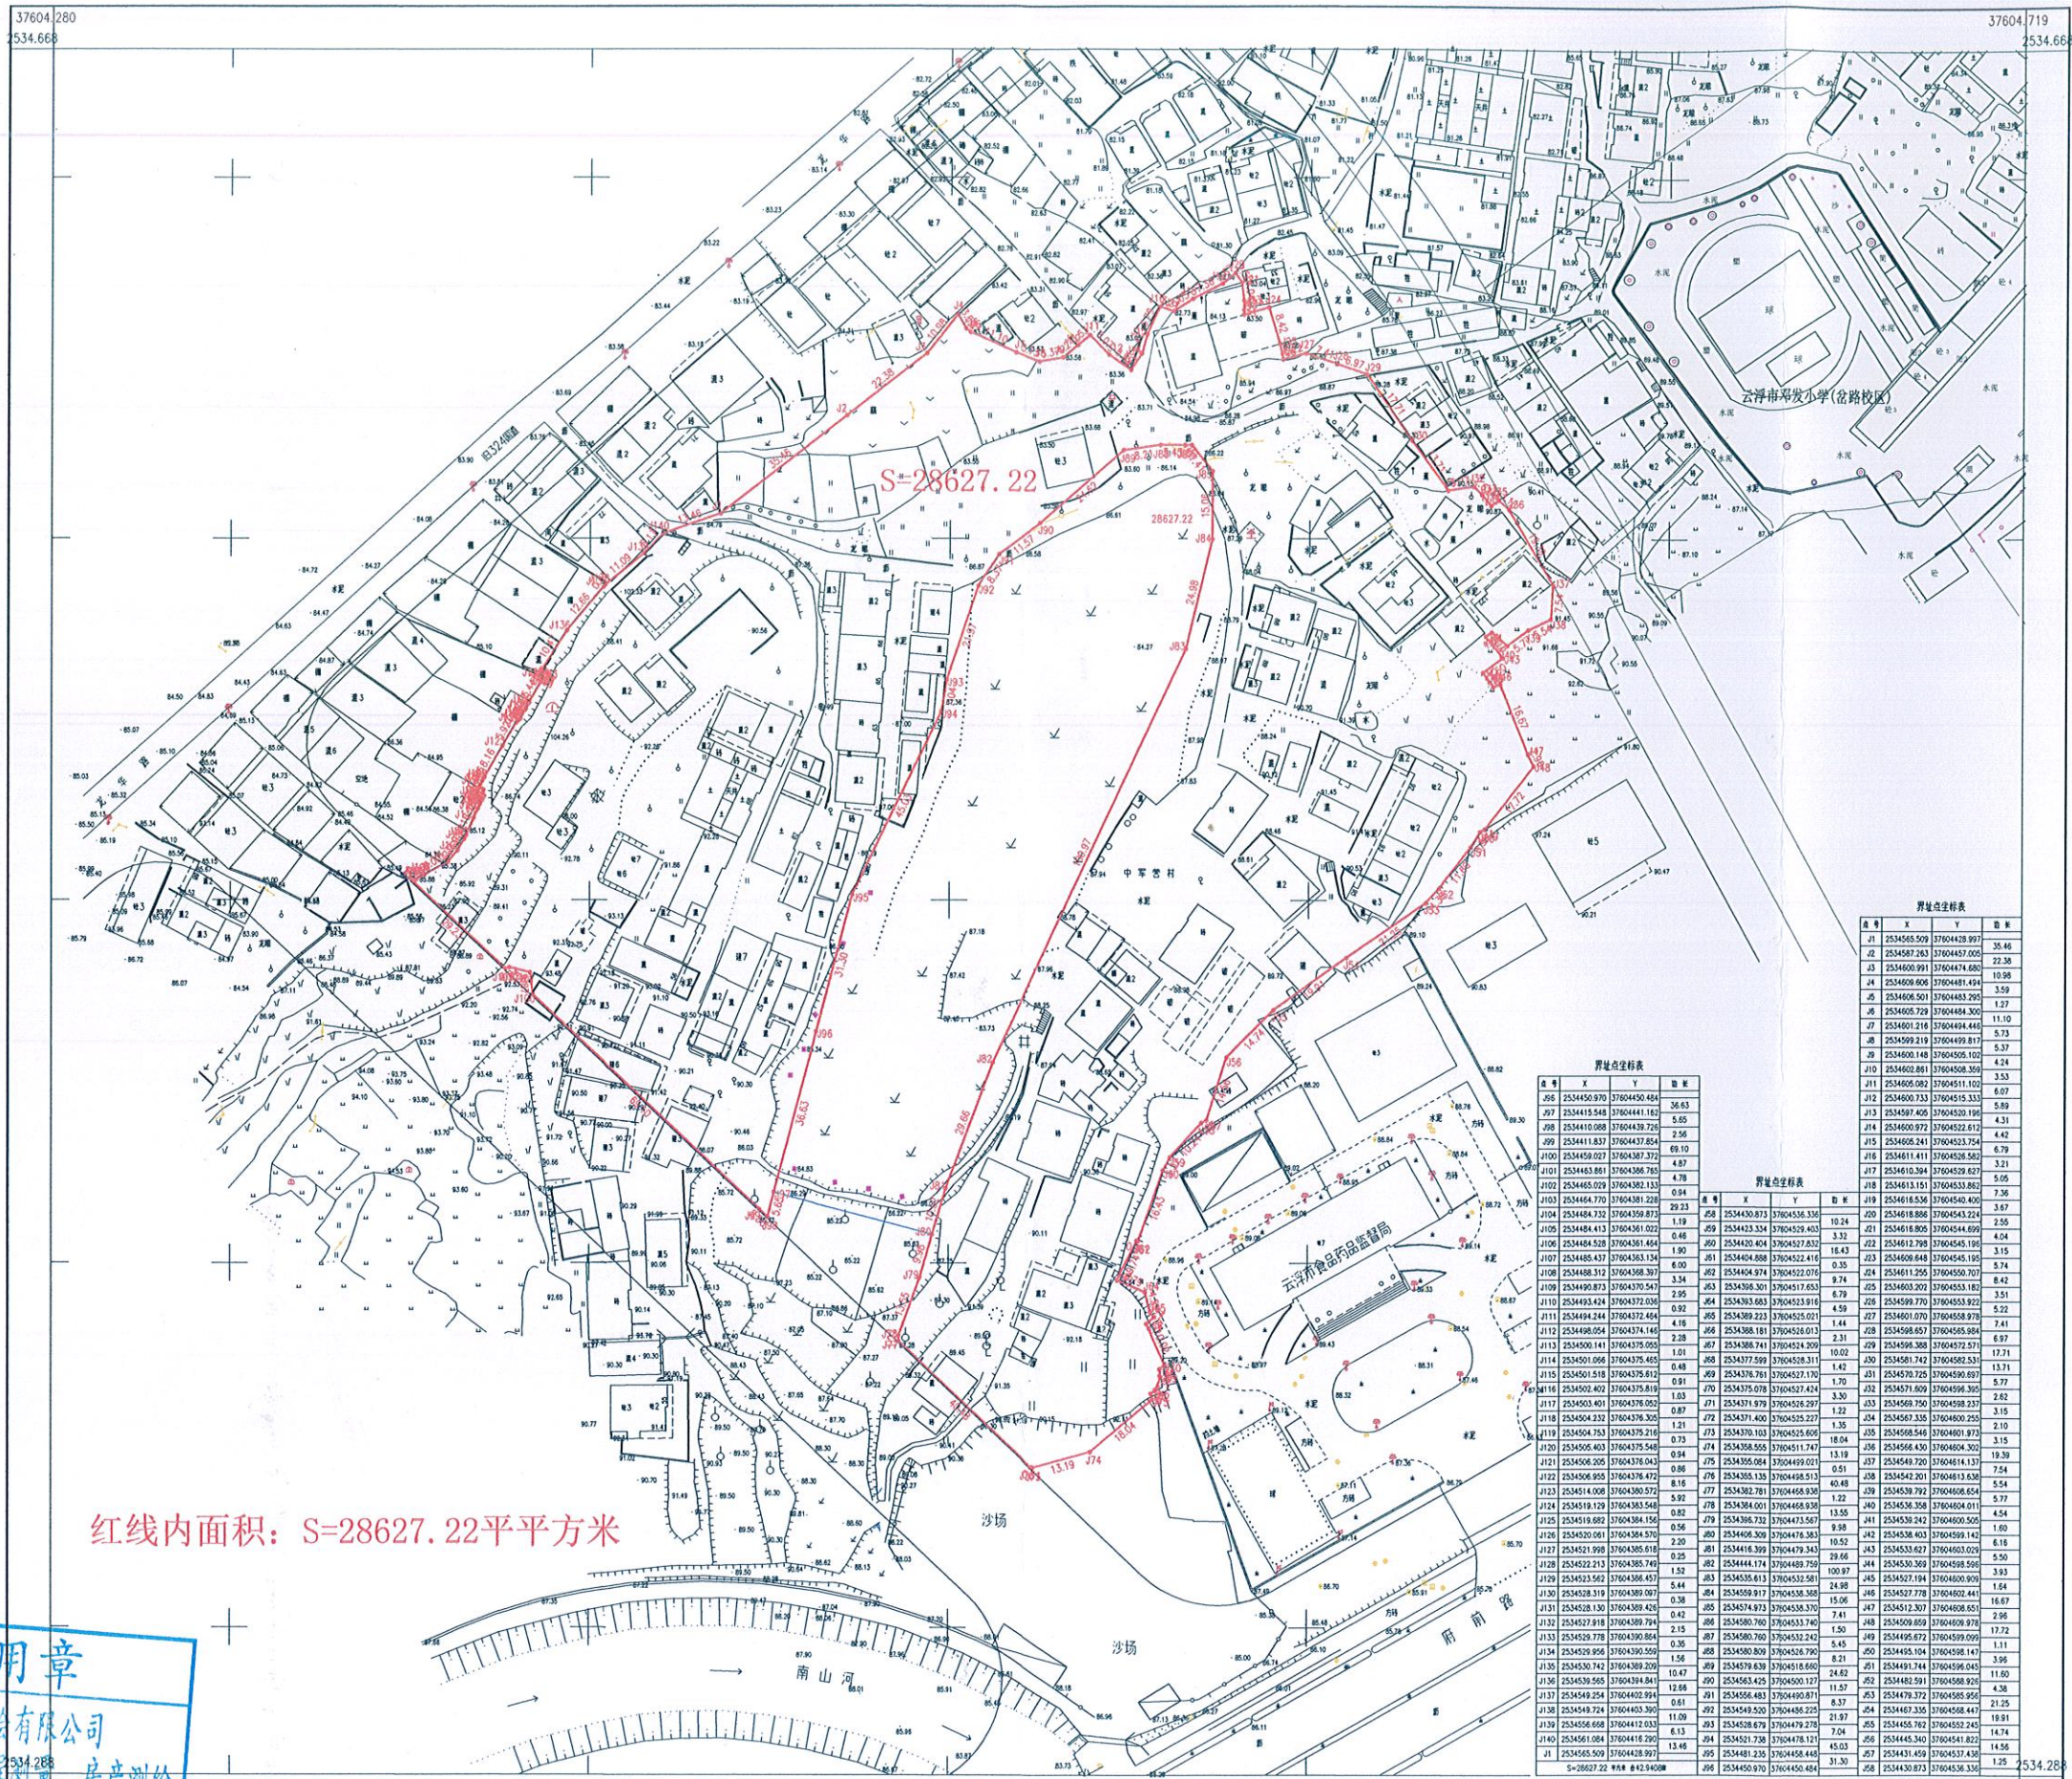

红线内面积: S=28627.22平方米

界址点坐标表			
点号	X	Y	备注
2534450.970	3760450.484	36.63	
2534415.548	3760441.183	5.65	
2534410.088	3760438.726	3.90	
2534411.837	3760443.854	68.10	
2534459.027	3760437.372	4.87	
2534463.861	3760436.785	4.78	
2534465.029	3760436.133	0.94	
2534468.776	3760435.729	29.23	
2534464.732	3760435.879	1.19	
2534464.413	3760431.022	0.46	
2534464.528	3760431.484	1.90	
2534465.437	3760435.134	8.00	
2534468.312	3760436.387	3.34	
2534490.873	3760437.547	3.95	
2534493.424	3760437.030	0.92	
2534494.244	3760437.464	4.16	
2534496.054	3760437.140	2.38	
2534500.141	3760435.050	0.87	
2534501.096	3760435.460	1.01	
2534501.518	3760435.812	0.48	
2534503.402	3760435.819	0.91	
2534503.401	3760435.052	1.03	
2534504.232	3760435.300	1.21	
2534504.783	3760435.216	0.73	
2534505.403	3760435.540	0.94	
2534506.205	3760435.043	0.86	
2534506.995	3760435.472	8.16	
2534511.008	3760435.975	2.15	
2534519.129	3760435.540	5.92	
2534519.882	3760436.156	0.82	
2534520.061	3760436.570	0.56	
2534521.998	3760435.618	2.20	
2534522.212	3760435.740	1.52	
2534523.562	3760436.457	5.44	
2534528.319	3760436.087	0.38	
2534528.130	3760436.420	0.42	
2534527.818	3760436.794	2.15	
2534528.778	3760436.950	0.87	
2534528.956	3760436.550	0.35	
2534530.742	3760436.200	1.58	
2534530.565	3760436.841	10.47	
2534549.254	3760442.994	0.61	
2534549.724	3760443.300	11.00	
2534556.668	3760442.033	6.13	
2534561.084	3760441.290	13.46	
2534565.509	3760442.997	31.30	
2534565.970	3760450.484	36.63	

出图专用章
 单位名称: 云浮市云发测绘有限公司
 业务范围: 地籍测绘、工程测量、房产测绘
 资质证书编号: 丙测资字442341

2021年5月数字化制图。
 2000国家大地坐标系, 中央子午线111°
 1985国家高程基准, 等高距为1米。
 1996年版图式

1:1600

测量员: 梁明源
 绘图员: 温志军
 检查员: 张朝海

37604.719